



BILL OF MATERIALS

ITEM#	DESCRIPTION	MATERIAL	QTY.	SIZE /DETAILS /COMMENTS
1	SCH 40 PIPE	316 STAINLESS STEEL	1	2"
2	INDICATOR WIDE FLAG	ANOD. ALUMN. / POLY.	1	YELLOW/BLACK
3	SCALE	316 STAINLESS STEEL	1	FEET/INCHES
4	150#RF SW SCH40 FLANGE	316 STAINLESS STEEL	2	2"
5	STOP PLATE WITH SPRING	316 STAINLESS STEEL	2	
6	SPIRAL WOUND GASKET	OUTER RING: CARBON STEEL SEALING ELEMENT: 316/GRAPHITE INNER RING: 316SS	2	

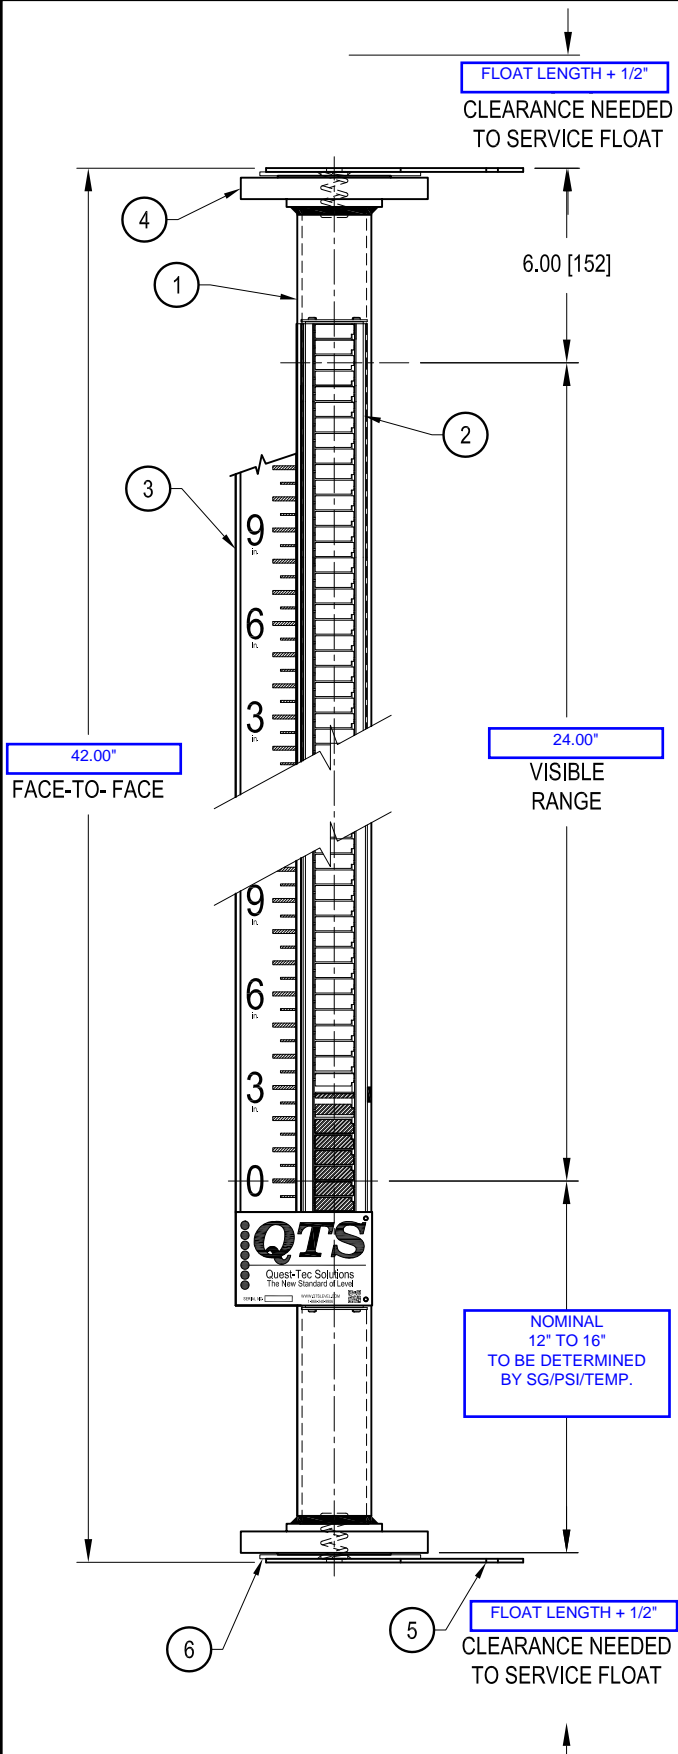

ADDITIONAL DETAILS /NOTES /COMMENTS:

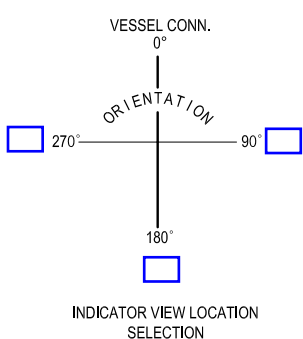

REFERENCE DRAWING:
NOTE: THIS DRAWING IS NOT A CERTIFIED APPROVAL DRAWING.

THIS REFERENCE DRAWING IS SATISFACTORY

APPROVED AS IS TO MFG.

APPROVED AS NOTED TO MFG.

NOT APPROVED-PLEASE PROVIDE CERTIFIED APPROVAL DRAWING AFTER RECEIPT OF ORDER

CUSTOMER: _____
 QTS QUOTE#: _____
 TAG#: _____

NOTE: STANDARD FLOATS ARE DESIGNED FOR A MAXIMUM PRESSURE OF:
 MAX OPERATING PRESSURE PLUS 10%
 UNLESS SPECIFIED/REQUESTED OTHERWISE

MIN. SG

MAX OPERATING PRESSURE:

MAX OPERATING TEMP.:

THIS DRAWING IN DESIGN AND DETAIL IS OUR PROPERTY AND MUST NOT BE USED EXCEPT IN CONNECTION WITH OUR WORK.
 IT SHALL NOT BE REPRODUCED AND SHALL BE RETURNED TO US ON DEMAND. ALL RIGHTS ARE RESERVED.

SI METRIC
THIRD ANGLE PROJECTION

REV	DATE	DESCRIPTION	DRN	APPD

QTS
Quest-Tec Solutions
The New Standard of Level

13960 SOUTH WAYSIDE DR.
HOUSTON, TEXAS 77048
OFFICE (281)240-0440
FAX (281)240-2440
WWW.QTSLevel.com

TITLE: MAGNE-TRAC
STYLE: C, CLASS 150
OPTIONS: STANDARD

DRN	OA	DATE	7/6/18	SIZE	DRAWING #	REV
CHKD	RET	DATE	7/6/18	A	MT-C-150	0

SCALE: N.T.S. SHEET 1 OF 1

