



BILL OF MATERIALS				
ITEM#	DESCRIPTION	MATERIAL	QTY.	SIZE /DETAILS /COMMENTS
1	SCH 40 PIPE	316 STAINLESS STEEL	1	2"
2	900/1500#RF THD FLANGE	316 STAINLESS STEEL	2	2" X 1/2"
3	INDICATOR WIDE FLAG	ANOD. ALUMN. / POLY.	1	YELLOW/BLACK
4	SCALE	316 STAINLESS STEEL	1	FEET/INCHES
5	7/8-9 x 5-3/4" LG. THREADED STUD	A-193 B7	16	
6	7/8-9 HEX HEAD NUT	A-194 2H	32	
7	900/1500#RF WN SCH40 FLANGE	316 STAINLESS STEEL	2	2"
8	SCH40 PIPE NIPPLE	316 STAINLESS STEEL	2	1" NPT-M
9	SPIRAL WOUND GASKET	OUTER RING: CARBON STEEL SEALING ELEMENT: 316/GRAPHITE INNER RING: 316SS	1	
10	M.NPT PIPE PLUG	316 STAINLESS STEEL	2	1/2"

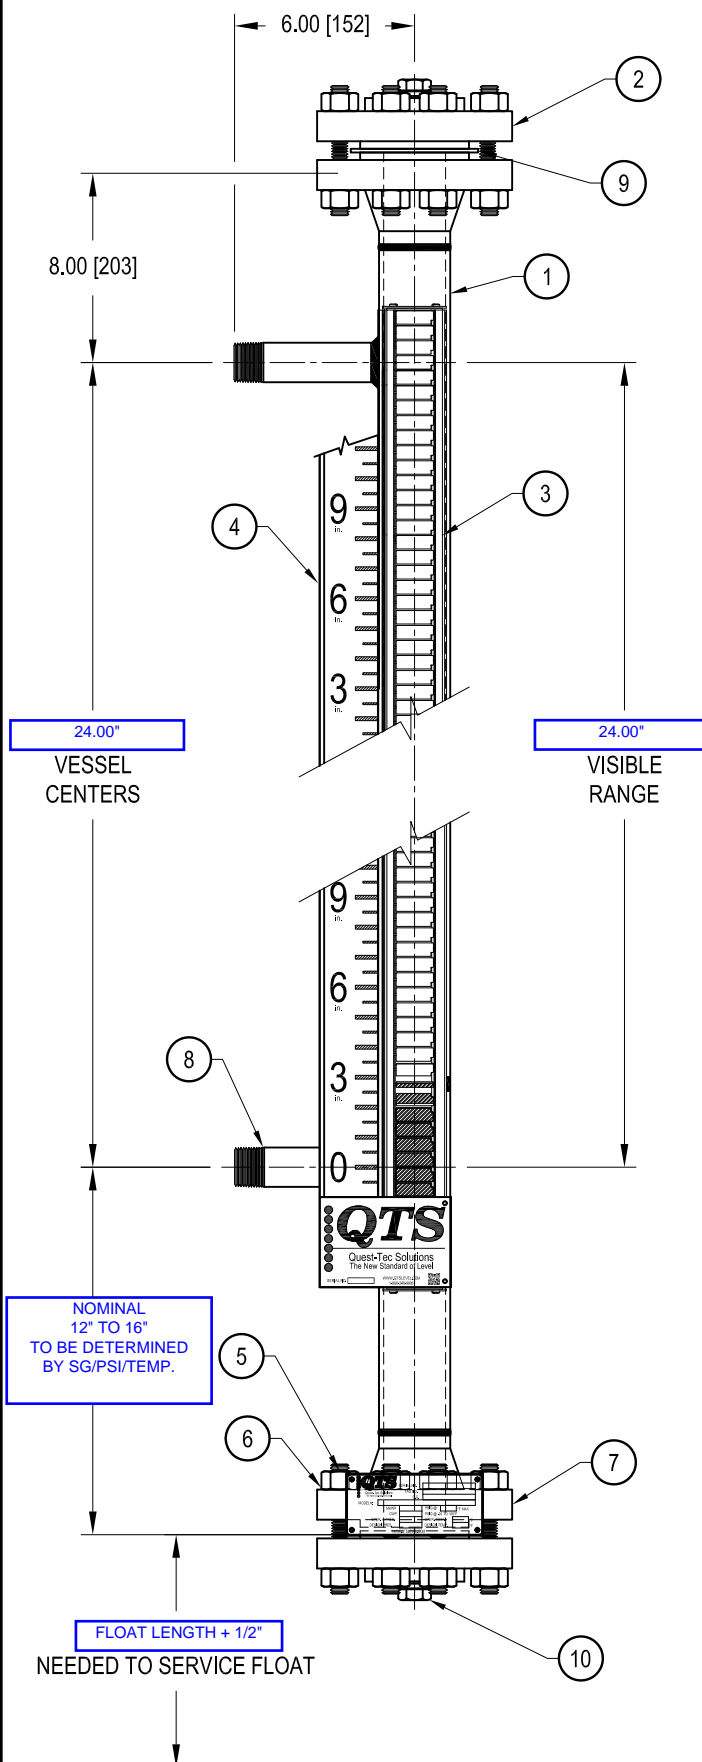

ADDITIONAL DETAILS /NOTES /COMMENTS:

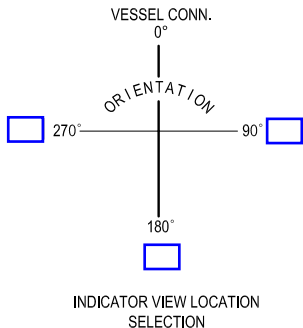

REFERENCE DRAWING:
 NOTE: THIS DRAWING IS NOT A CERTIFIED APPROVAL DRAWING.
THIS REFERENCE DRAWING IS SATISFACTORY
 APPROVED AS IS TO MFG.
 APPROVED AS NOTED TO MFG.
 NOT APPROVED-PLEASE PROVIDE CERTIFIED APPROVAL DRAWING AFTER RECEIPT OF ORDER

CUSTOMER:
 QTS QUOTE#:
 TAG#:
 NOTE: STANDARD FLOATS ARE DESIGNED FOR A MAXIMUM PRESSURE OF:
 MAX OPERATING PRESSURE PLUS 10%
 UNLESS SPECIFIED/REQUESTED OTHERWISE

MIN. SG
 MAX OPERATING PRESSURE:
 MAX OPERATING TEMP.:

THIS DRAWING IN DESIGN AND DETAIL IS OUR PROPERTY AND MUST NOT BE USED EXCEPT IN CONNECTION WITH OUR WORK.
 IT SHALL NOT BE REPRODUCED AND SHALL BE RETURNED TO US ON DEMAND. ALL RIGHTS ARE RESERVED.
 SI METRIC
 THIRD ANGLE PROJECTION

REV	DATE	DESCRIPTION	DRN	APPD

QTS
 Quest-Tec Solutions
 The New Standard of Level
 13960 SOUTH WAYSIDE DR.
 HOUSTON, TEXAS 77048
 OFFICE (281)240-0440
 FAX (281)240-2440
 WWW.QTSLevel.com

TITLE: MAGNE-TRAC
 STYLE: E, CLASS 900/1500
 OPTIONS: STANDARD

DRN	OA	DATE	7/6/18	SIZE	DRAWING #	REV
CHKD	RET	DATE	7/6/18	A	MT-E-900_1500	0

SCALE: N.T.S. SHEET 1 OF 1